

宗地图

版本号: 1

宗地号: 101086-001

房产号:

座落: 容桂街道德胜河道以南、西堤四路以北、桂洲水厂以东之二地块

土地利用类别: 0701

总高度: 0.00米

图幅号: 101-086

原宗地号:

统字号:

发证情况:

第二级高度: 0.00米

权属人:

用地面积: 9154.91平方米


建筑面积: 0.00平方米

建筑总面积: 0.00平方米

外地面高度: 0.00米



点号	X 坐标	Y 坐标	44	2520174.28	724258
1	2520295.16	724212.18	45	2520178.31	724261.55
2	2520290.19	724207.19	46	2520182.61	724265.21
3	2520284.91	724207.7	47	2520187.15	724269.14
4	2520280.97	724203.58	48	2520190.12	724271.75
5	2520263.46	724220.54	49	2520191.8	724273.34
6	2520260.65	724208.78	50	2520193.81	724275.39
7	2520247.65	724211.61	51	2520195.52	724277.22
8	2520200.17	724175.86	52	2520197.03	724278.9
9	2520189.53	724167.03	53	2520199.56	724281.98
10	2520179.45	724180.64	54	2520202.01	724285.12
11	2520172.31	724189.66	55	2520203.97	724287.7
12	2520170.64	724192.98	56	2520205.64	724289.86
13	2520167.99	724195.99	57	2520206.79	724291.49
14	2520165.49	724199.13	58	2520211.06	724300.75
15	2520162.81	724202.12	59	2520222.7	724299.61
16	2520161.15	724204.72	60	2520242.66	724270.62
17	2520156.77	724211.02	61	2520252.46	724259.35
18	2520155.43	724212.95	62	2520258.42	724253.07
19	2520154.52	724214.47	63	2520268.78	724239.81
20	2520152.81	724216.72	64	2520289.05	724218.27
21	2520152.02	724217.98			
22	2520151.67	724218.75			
23	2520151.3	724219.4			
24	2520150.94	724220.09			
25	2520150.57	724220.82			
26	2520150.39	724221.31			
27	2520150.18	724221.85			
28	2520149.76	724223.08			
29	2520149.17	724225.46			
30	2520149.04	724227.84			
31	2520148.39	724229.4			
32	2520149.86	724230.45			
33	2520150.34	724231.49			
34	2520150.7	724232.13			
35	2520151.58	724233.3			
36	2520153.01	724235.62			
37	2520155.16	724238.39			
38	2520157.86	724241.57			
39	2520160.65	724244.63			
40	2520163.44	724247.5			
41	2520163.52	724248.53			
42	2520166.11	724251.01			
43	2520170.56	724254.81			

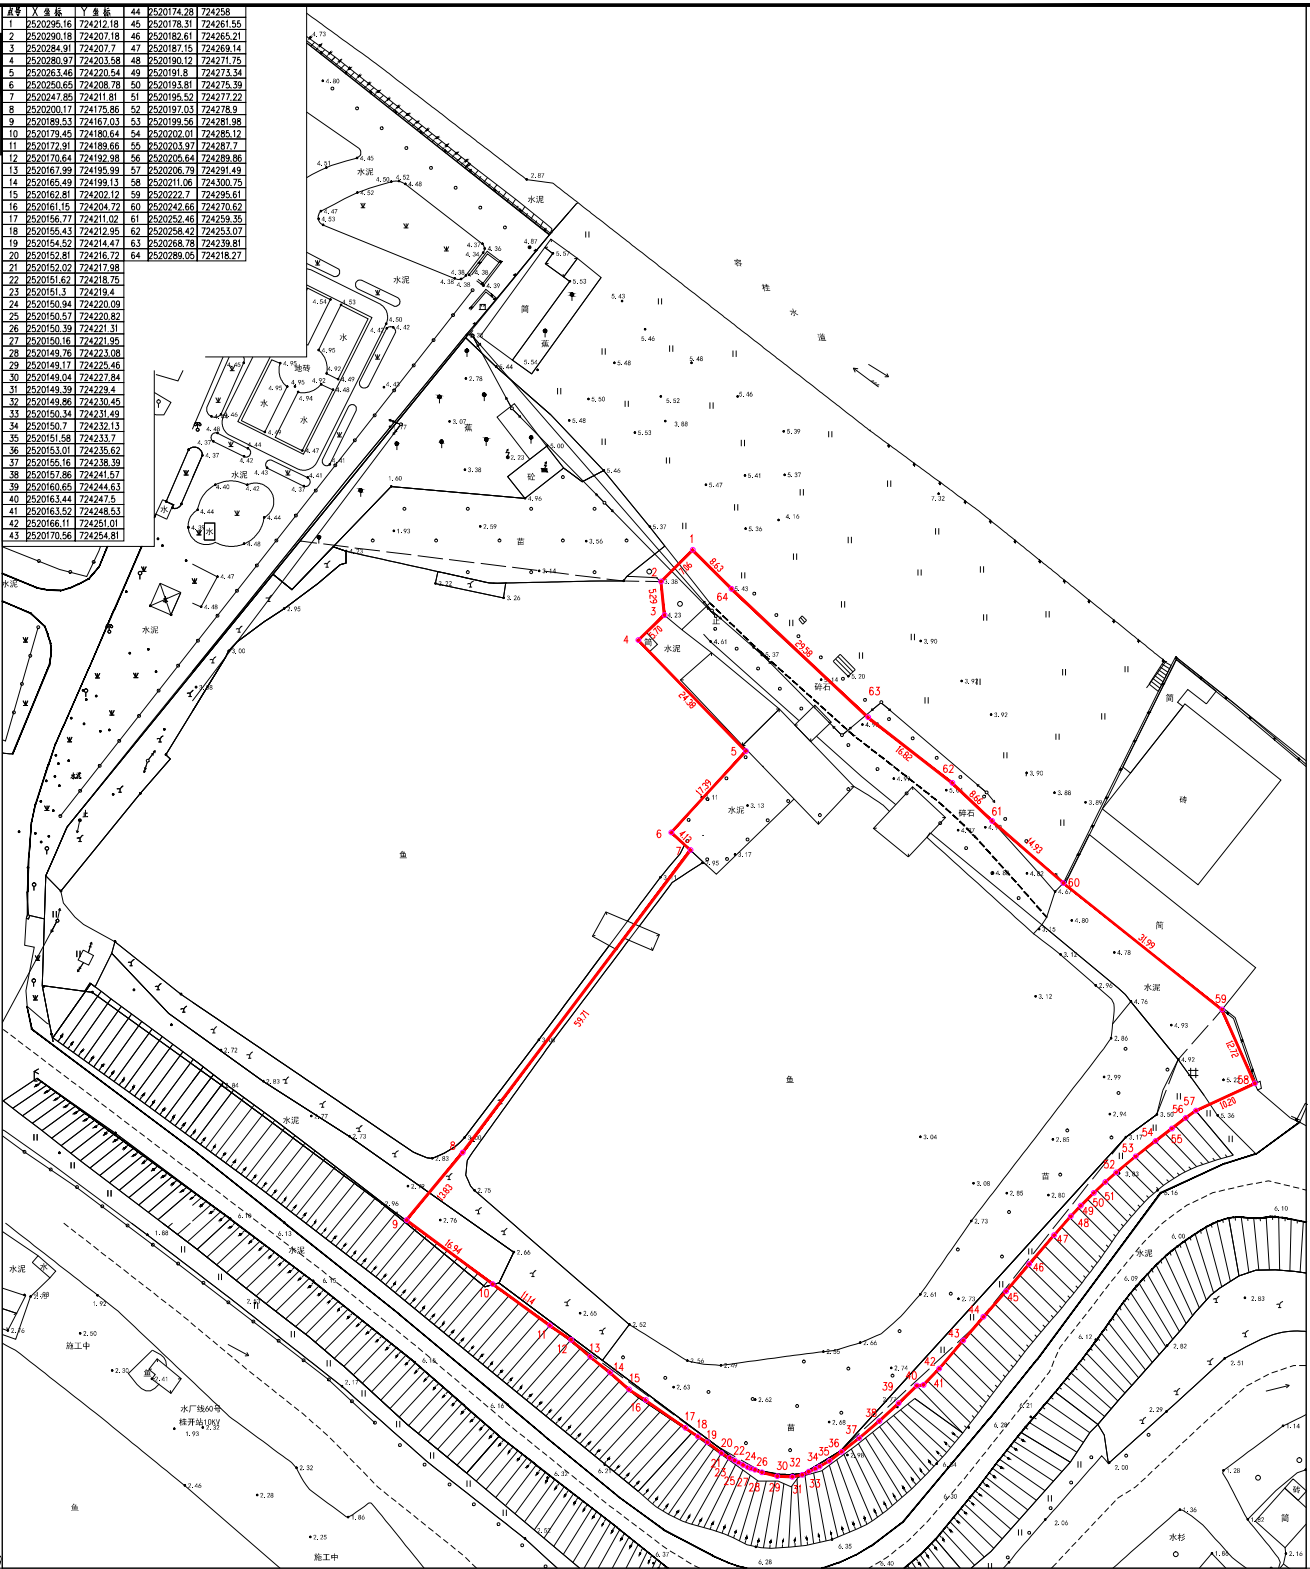

注: 建筑面积计算按《GB/T17986.1-2000》房产测量规范执行。佛山市2000坐标系, 1985国家高程基准。

测量员: 唐明

测量日期: 2020-12-20

1:800

审核日期:

绘图员: 唐明

绘图日期: 2020-12-22

审核员:

检查员: