

宗地图

版本号:1

宗地号:098113-002

图幅号:098-113

权属人:

房产号:

原宗地号:

用地面积:6993.55平方米

座落:容桂街道容里社区居委会昌明西路以北、
容辉北路以西地块

统字第:

建筑面积:平方米

土地利用类别:05

发证情况:

建筑总面积:平方米

总高度:米


第二级高度:米

外地面高度:米

编号:098113-002W00000000



房号	X	Y	房号	X	Y	房号	X	Y	房号	X	Y
1	2519519.66	730966.750	20	2519650.082	731224.219	39	2519399.065	731226.465	58	2519399.065	731226.465
2	2519518.082	730959.688	21	2519641.037	731226.556	40	2519398.381	73119.882	59	2519398.381	73119.882
3	2519496.005	73094.390	22	2519632.237	731226.441	41	2519397.695	73119.298	60	2519397.695	73119.298
4	2519371.699	73104.255	23	2519622.277	731230.863	42	2519399.196	73119.181	327	2519399.196	73119.181
5	2519367.751	73110.994	24	2519607.567	731231.426	43	2519392.693	73115.873	327	2519392.693	73115.873
6	2519366.627	73110.573	25	2519599.187	731231.764	44	2519388.898	73111.905	494	2519388.898	73111.905
7	2519368.497	73112.085	26	2519588.714	731231.680	45	2519385.089	73108.754	494	2519385.089	73108.754
8	2519373.078	73112.324	27	2519577.280	731236.960	46	2519351.945	73096.749	19019	2519351.945	73096.749
9	2519537.838	731283.561	28	2519564.195	731229.323	1	2519519.960	73096.752	712	2519519.960	73096.752
10	2519533.444	731298.088	29	2519551.913	731226.977						
11	2519538.452	731294.097	30	2519540.366	731224.031						
12	2519562.911	731292.536	31	2519527.410	731219.829						
13	2519568.783	731289.169	32	2519518.593	731216.395						
14	2519595.836	731284.551	33	2519508.235	731211.727						
15	2519607.545	731255.028	34	2519500.723	731207.884						
16	2519617.983	731247.725	35	2519488.210	731200.738						
17	2519675.703	731244.617	36	2519473.338	731193.117						
18	2519645.254	731219.220	37	2519465.592	731183.813						
19	2519658.259	731221.712	38	2519457.128	731176.148						
20	2519650.082	731224.219	39	2519399.065	731226.465						

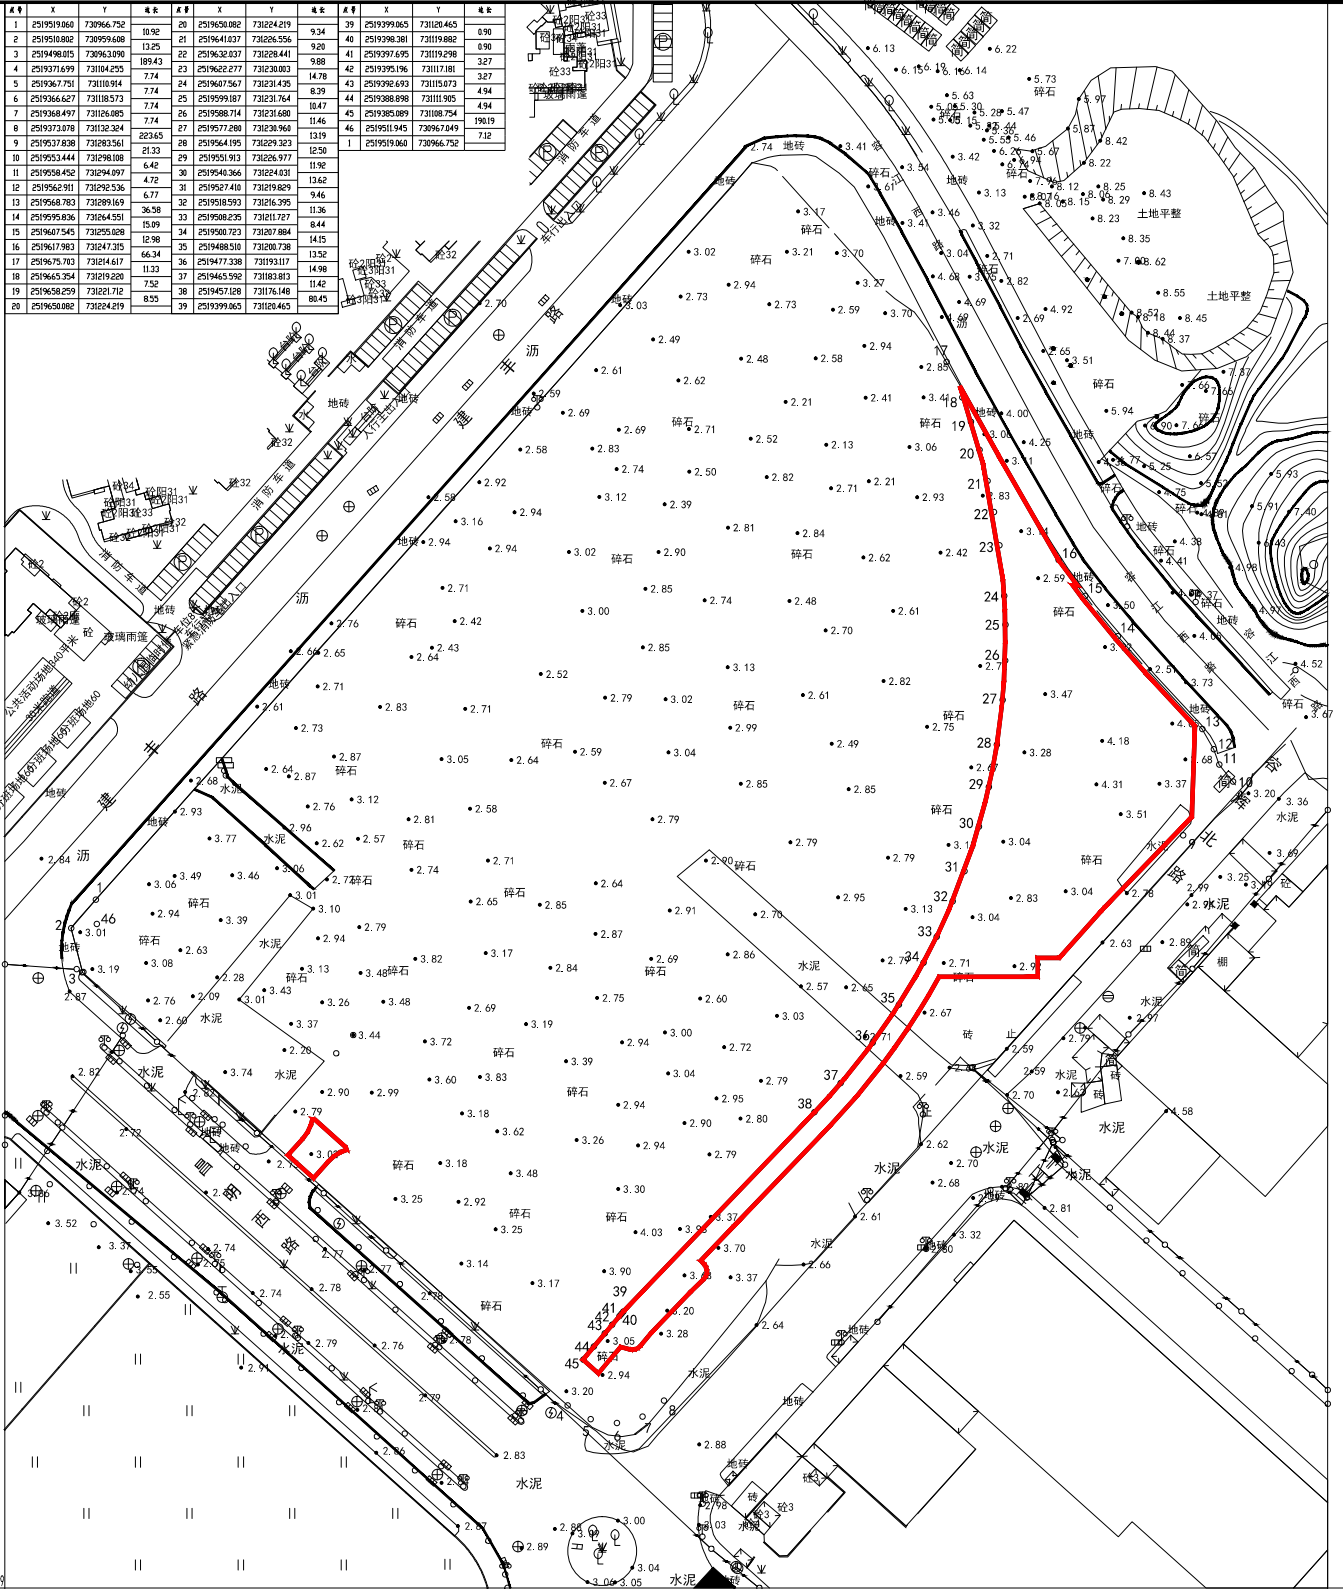

注: 建筑面积计算按《GB/T17986.1-2000》房产测量规范执行。佛山市2000坐标系, 1985国家高程基准。

测量员:周振
绘图员:周振
检查员:

测量日期:2021-9-13
绘图日期:2021-9-13

1:1500

审核日期:
审核员: