

宗 地 图

版本号:1

宗地号:101113-015

图幅号:101-113

权属人:

宗地代码:

原宗地号:

用地面积:10590.50平方米

坐落:容桂街道小黄圃社区眉蕉河沿岸、科龙职中以南地块一

统字号:

建基面积:647.98平方米

土地利用类别:

发证情况:


建筑总面积:1042.41平方米

总高度:5.60米

第二级高度:2.80米

外地面高度:米

编号:101113-015W00000000

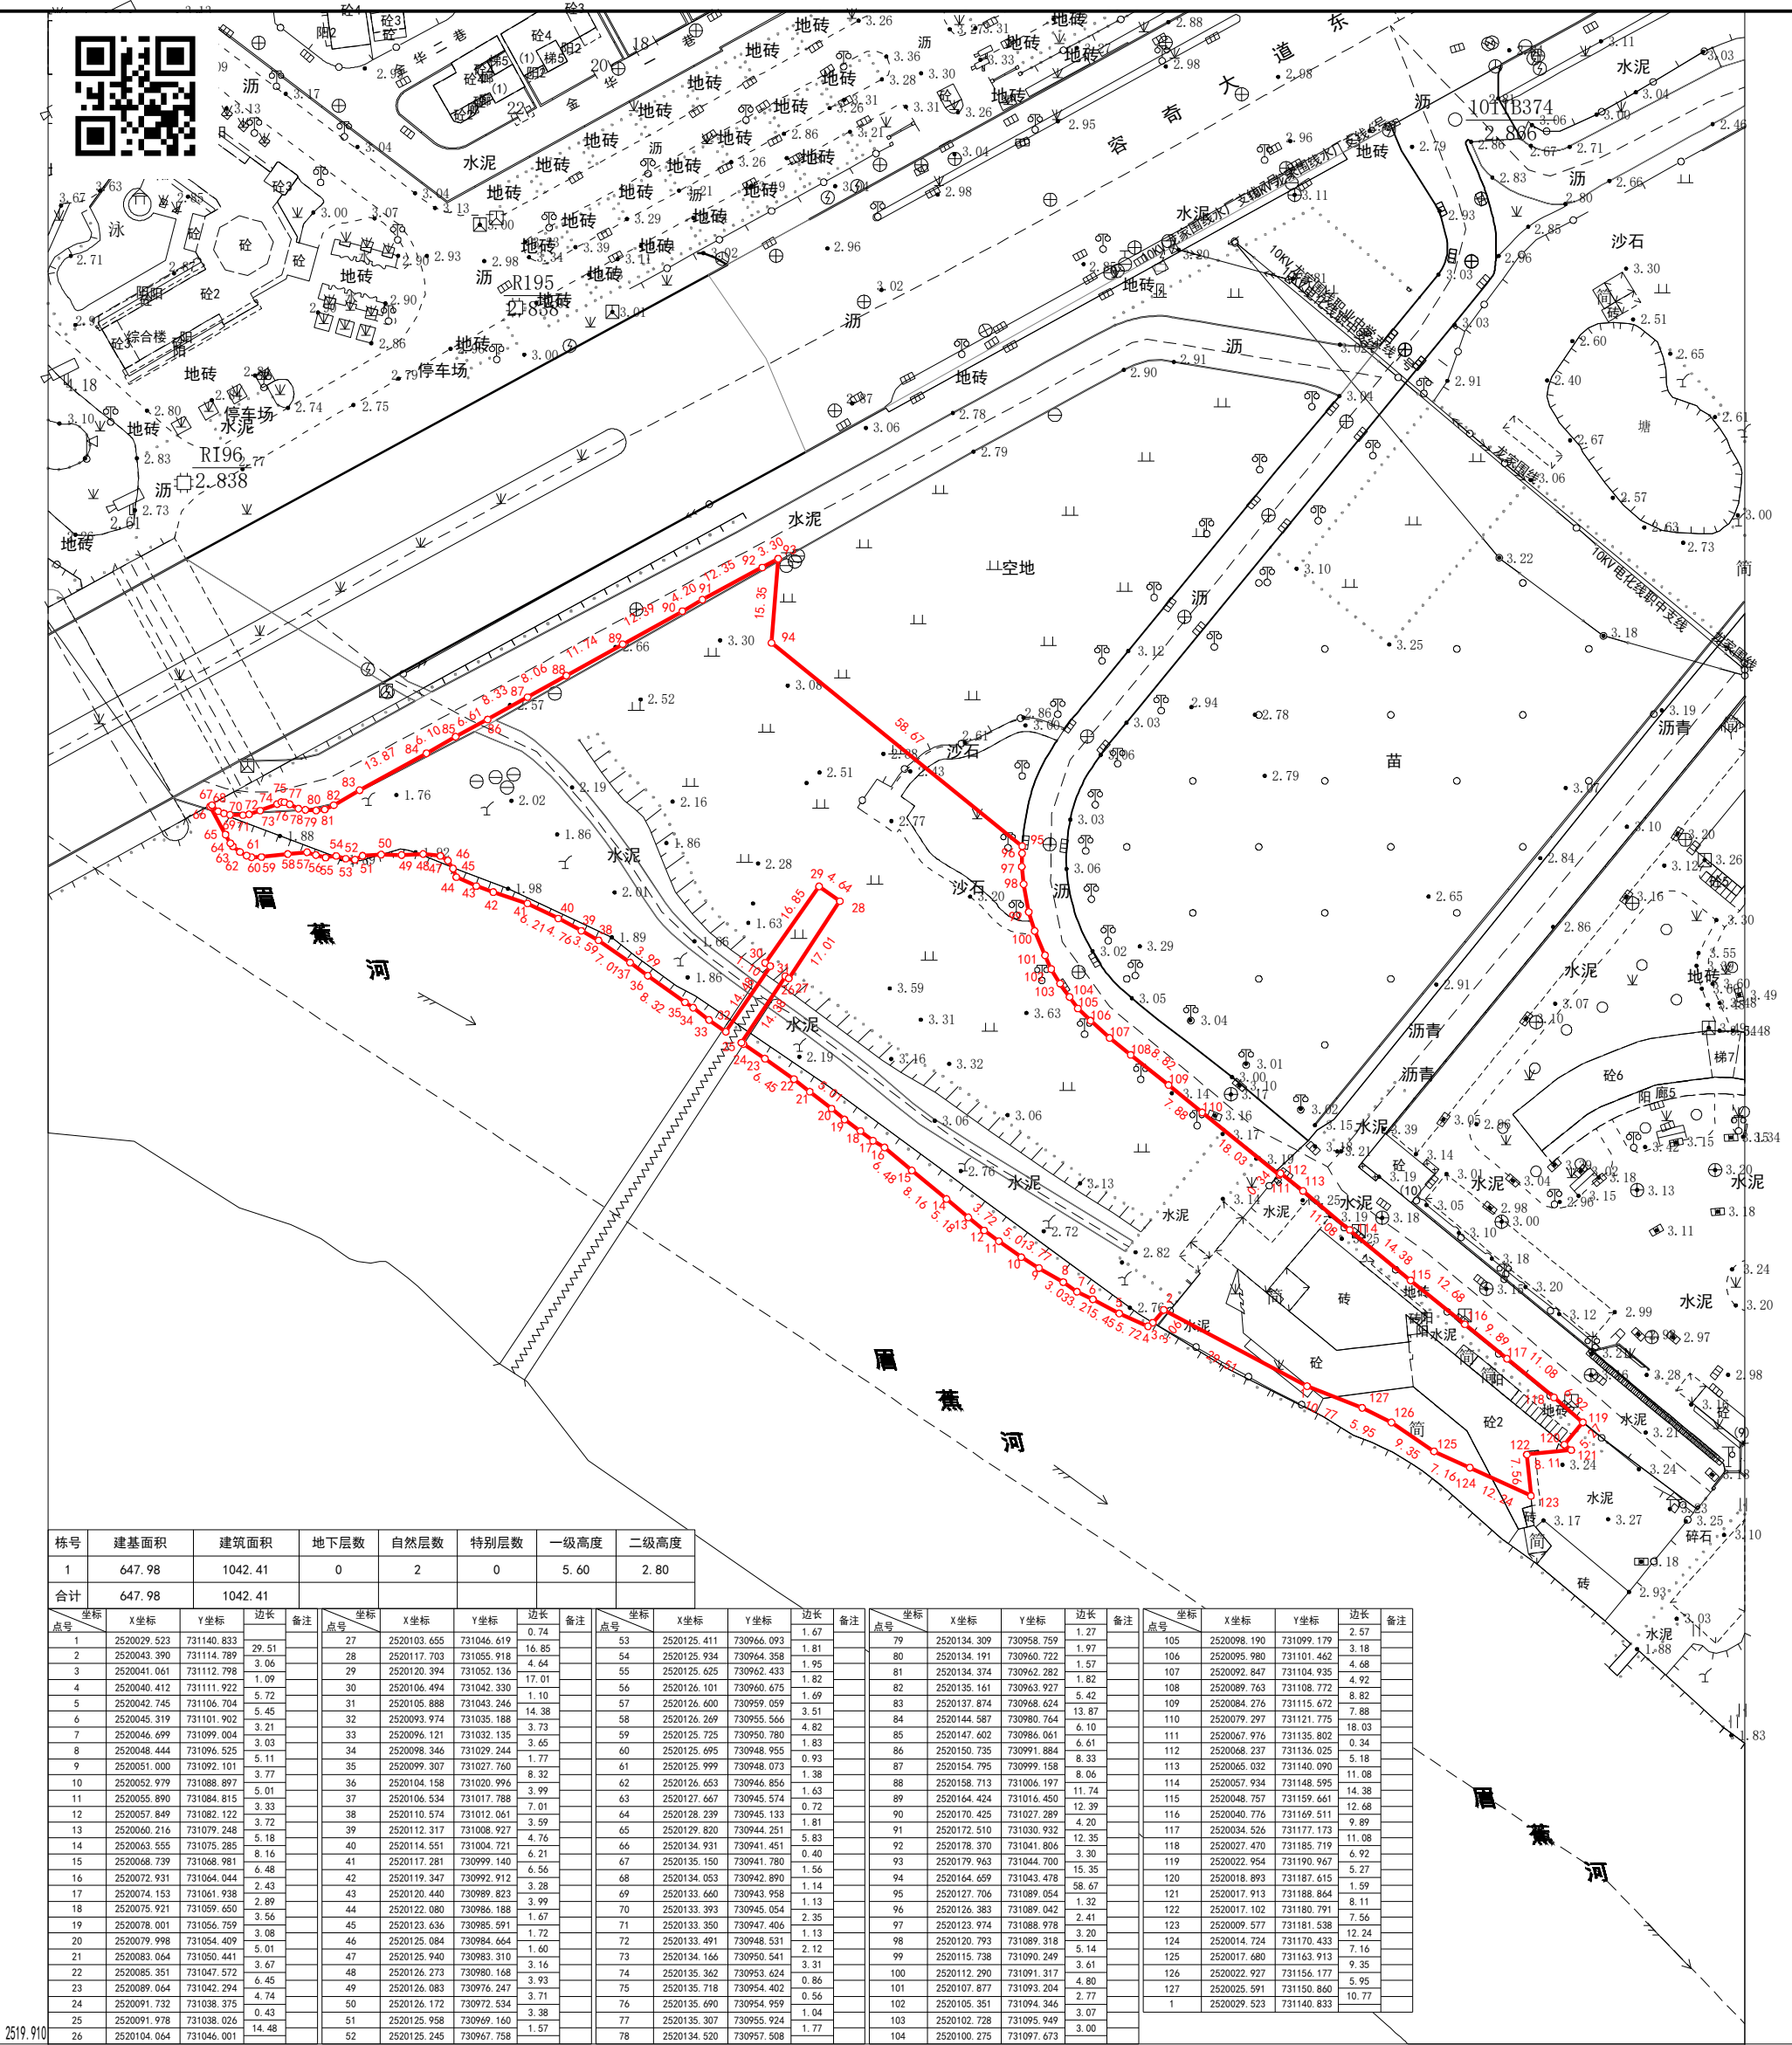

栋号	建基面积	建筑面积	地下层数	自然层数	特别层数	一级高度	二级高度
1	647.98	1042.41	0	2	0	5.60	2.80
合计	647.98	1042.41					

点号	坐标	X坐标	Y坐标	边长	备注	点号	坐标	X坐标	Y坐标	边长	备注	点号	坐标	X坐标	Y坐标	边长	备注	点号	坐标	X坐标	Y坐标	边长	备注
1	2520029.523	731140.833	29.51			27	2520103.655	731046.619	0.74			79	2520134.309	730958.759	1.27			105	2520098.190	731099.179	2.57		
2	2520043.390	731114.789	3.06			28	2520117.703	731055.918	16.85			80	2520134.191	730960.722	1.97			106	2520095.980	731101.462	3.18		
3	2520041.061	731112.798	1.09			29	2520120.394	731052.136	4.64			81	2520134.374	730962.282	1.57			107	2520092.847	731104.935	4.68		
4	2520040.412	731111.922	5.72			30	2520106.494	731042.330	17.01			82	2520135.161	730963.927	1.82			108	2520089.763	731108.772	4.92		
5	2520042.745	731106.704	5.45			31	2520105.888	731043.246	1.10			83	2520137.874	730968.624	5.42			109	2520084.276	731115.672	8.82		
6	2520045.319	731101.902	3.21			32	2520093.974	731035.188	14.38			84	2520144.587	730980.764	13.87			110	2520079.297	731121.775	7.88		
7	2520046.699	731099.004	3.03			33	2520096.121	731032.135	3.73			85	2520147.602	730986.061	6.10			111	2520067.976	731135.802	18.03		
8	2520048.444	731096.525	5.11			34	2520098.346	731029.244	3.65			86	2520150.735	730991.884	6.61			112	2520068.237	731136.025	0.34		
9	2520051.000	731092.101	3.77			35	2520099.307	731027.760	1.77			87	2520154.795	730999.158	8.33			113	2520065.032	731140.090	5.18		
10	2520052.979	731088.897	5.01			36	2520104.158	731020.996	8.32			88	2520158.713	731006.197	8.06			114	2520057.934	731148.595	11.08		
11	2520055.890	731084.815	3.33			37	2520106.534	731017.788	3.99			89	2520164.424	731016.450	11.74			115	2520048.757	731159.661	14.38		
12	2520057.849	731082.122	3.72			38	2520110.574	731012.061	7.01			90	2520170.425	731027.289	12.39			116	2520040.776	731169.511	12.68		
13	2520060.216	731079.248	5.18			39	2520112.317	731008.927	3.59			91	2520172.510	731030.932	4.20			117	2520034.526	731177.173	9.89		
14	2520063.555	731075.285	8.16			40	2520114.551	731004.721	4.76			92	2520178.370	731041.806	12.35			118	2520027.470	731185.719	11.08		
15	2520068.739	731068.981	6.48			41	2520117.281	730999.140	6.21			93	2520179.963	731044.700	3.30			119	2520022.954	731190.967	6.92		
16	2520072.931	731064.044	2.43			42	2520119.347	730992.912	6.56			94	2520164.659	731043.478	15.35			120	2520018.893	731187.615	5.27		
17	2520074.153	731061.938	2.89			43	2520120.440	730989.823	3.28			95	2520127.706	731089.054	58.67			121	2520017.913	731188.864	1.59		
18	2520075.921	731059.650	3.56			44	2520122.080	730986.188	3.99			96	2520126.383	731089.042	1.32			122	2520017.102	731180.791	8.11		
19	2520078.001	731056.759	3.08			45	2520123.636	730985.591	1.67			97	2520123.974	731088.978	2.41			123	2520009.577	731181.538	7.56		
20	2520079.998	731054.409	5.01			46	2520125.084	730984.664	1.72			98	2520120.793	731089.318	3.20			124	2520014.724	731170.433	12.24		
21	2520083.064	731050.441	3.67			47	2520125.940	730983.310	1.60			99	2520115.738	731090.249	5.14			125	2520017.680	731163.913	7.16		
22	2520085.351	731047.572	6.45			48	2520126.273	730980.168	3.16			100	2520112.290	731091.317	3.61			126	2520022.927	731156.177	9.35		
23	2520089.064	731042.294	4.74			49	2520126.083	730976.247	3.93			101	2520107.877	731093.204	2.77			127	2520025.591	731150.860	5.95		
24	2520091.732	731038.375	0.43			50	2520126.172	730972.534	3.71			102	2520105.351	731094.346	4.80			1	2520029.523	731140.833	10.77		
25	2520091.978	731038.026	14.48			51	2520125.958	730969.160	1.04			103	2520102.728	731095.949	3.07								
26	2520104.064	731046.001				52	2520125.245	730967.758	1.57			104	2520100.275	731097.673	3.00								

注:建筑面积计算按《佛山市建筑工程建筑面积计算标准(第三版)》执行 佛山市2000坐标系,1985国家高程基准。

测量员:蒋佩雯

测量日期:2023-9-21

绘图员:蒋佩雯

绘图日期:2023-9-21

检查员:

1:1200

审核日期:

审核员:

广东地平线测绘技术有限公司